
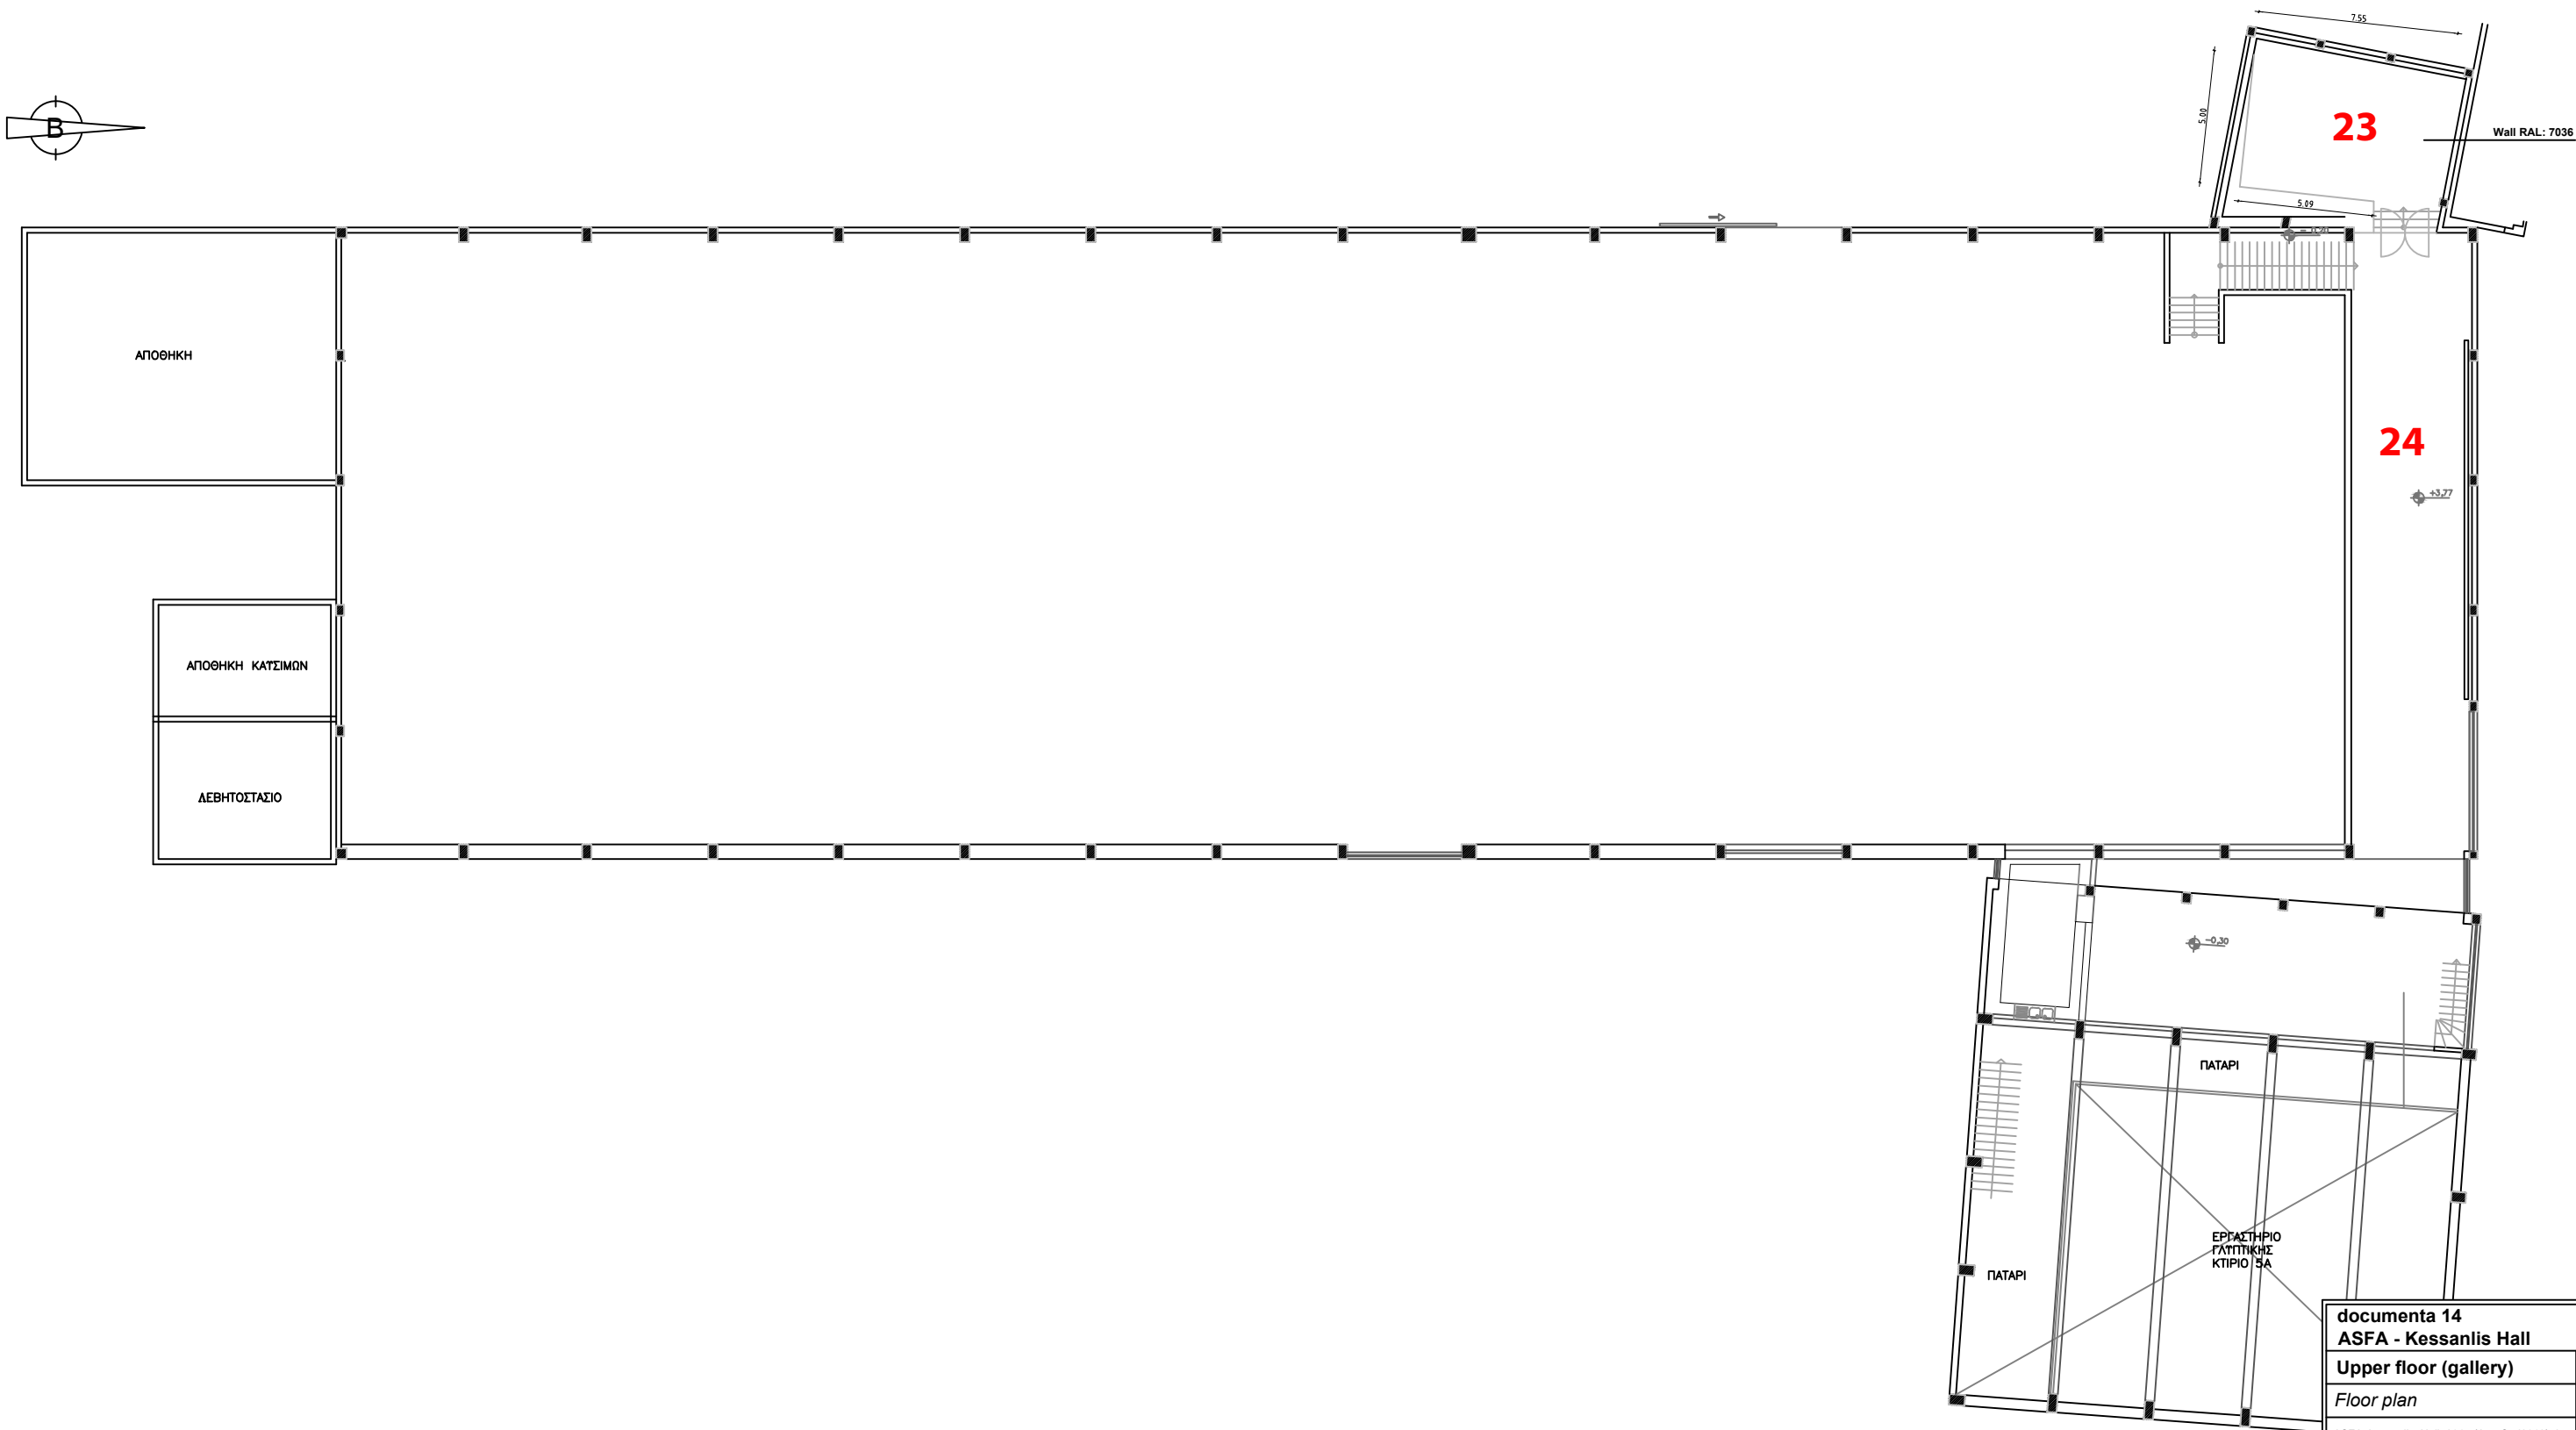


 

documenta 14	
ASFA - Kessanlis Hall	
Upper floor (gallery)	scale 1:250
Floor plan	
ASFA_kessanlis_Hall_2017 (AutoCad2013).dwg	19.09.2017